


店舗求積表		
A棟	①	44.60m × 25.50m / 2 = 568.65 m <sup>2</sup>
	②	44.60m × 3.85m = 171.71 m <sup>2</sup>
	③	60.75m × 81.70m = 4,963.28 m <sup>2</sup>
	④	55.95m × 52.35m = 2,928.98 m <sup>2</sup>
	⑤	27.80m × 22.70m = 631.06 m <sup>2</sup>
	⑥	8.00m × 4.00m = 32.00 m <sup>2</sup>
	⑦	8.00m × 4.00m = 32.00 m <sup>2</sup>
A棟小計		9,327.68 m <sup>2</sup>
B棟	⑧	53.50m × 38.70m = 2,070.45 m <sup>2</sup>
	⑨	14.00m × 5.50m = 77.00 m <sup>2</sup>
	⑩	47.20m × 26.30m = 1,241.36 m <sup>2</sup>
	⑪	42.20m × 6.90m = 291.18 m <sup>2</sup>
B棟小計		3,679.99 m <sup>2</sup>
合計		13,007.67 m <sup>2</sup>

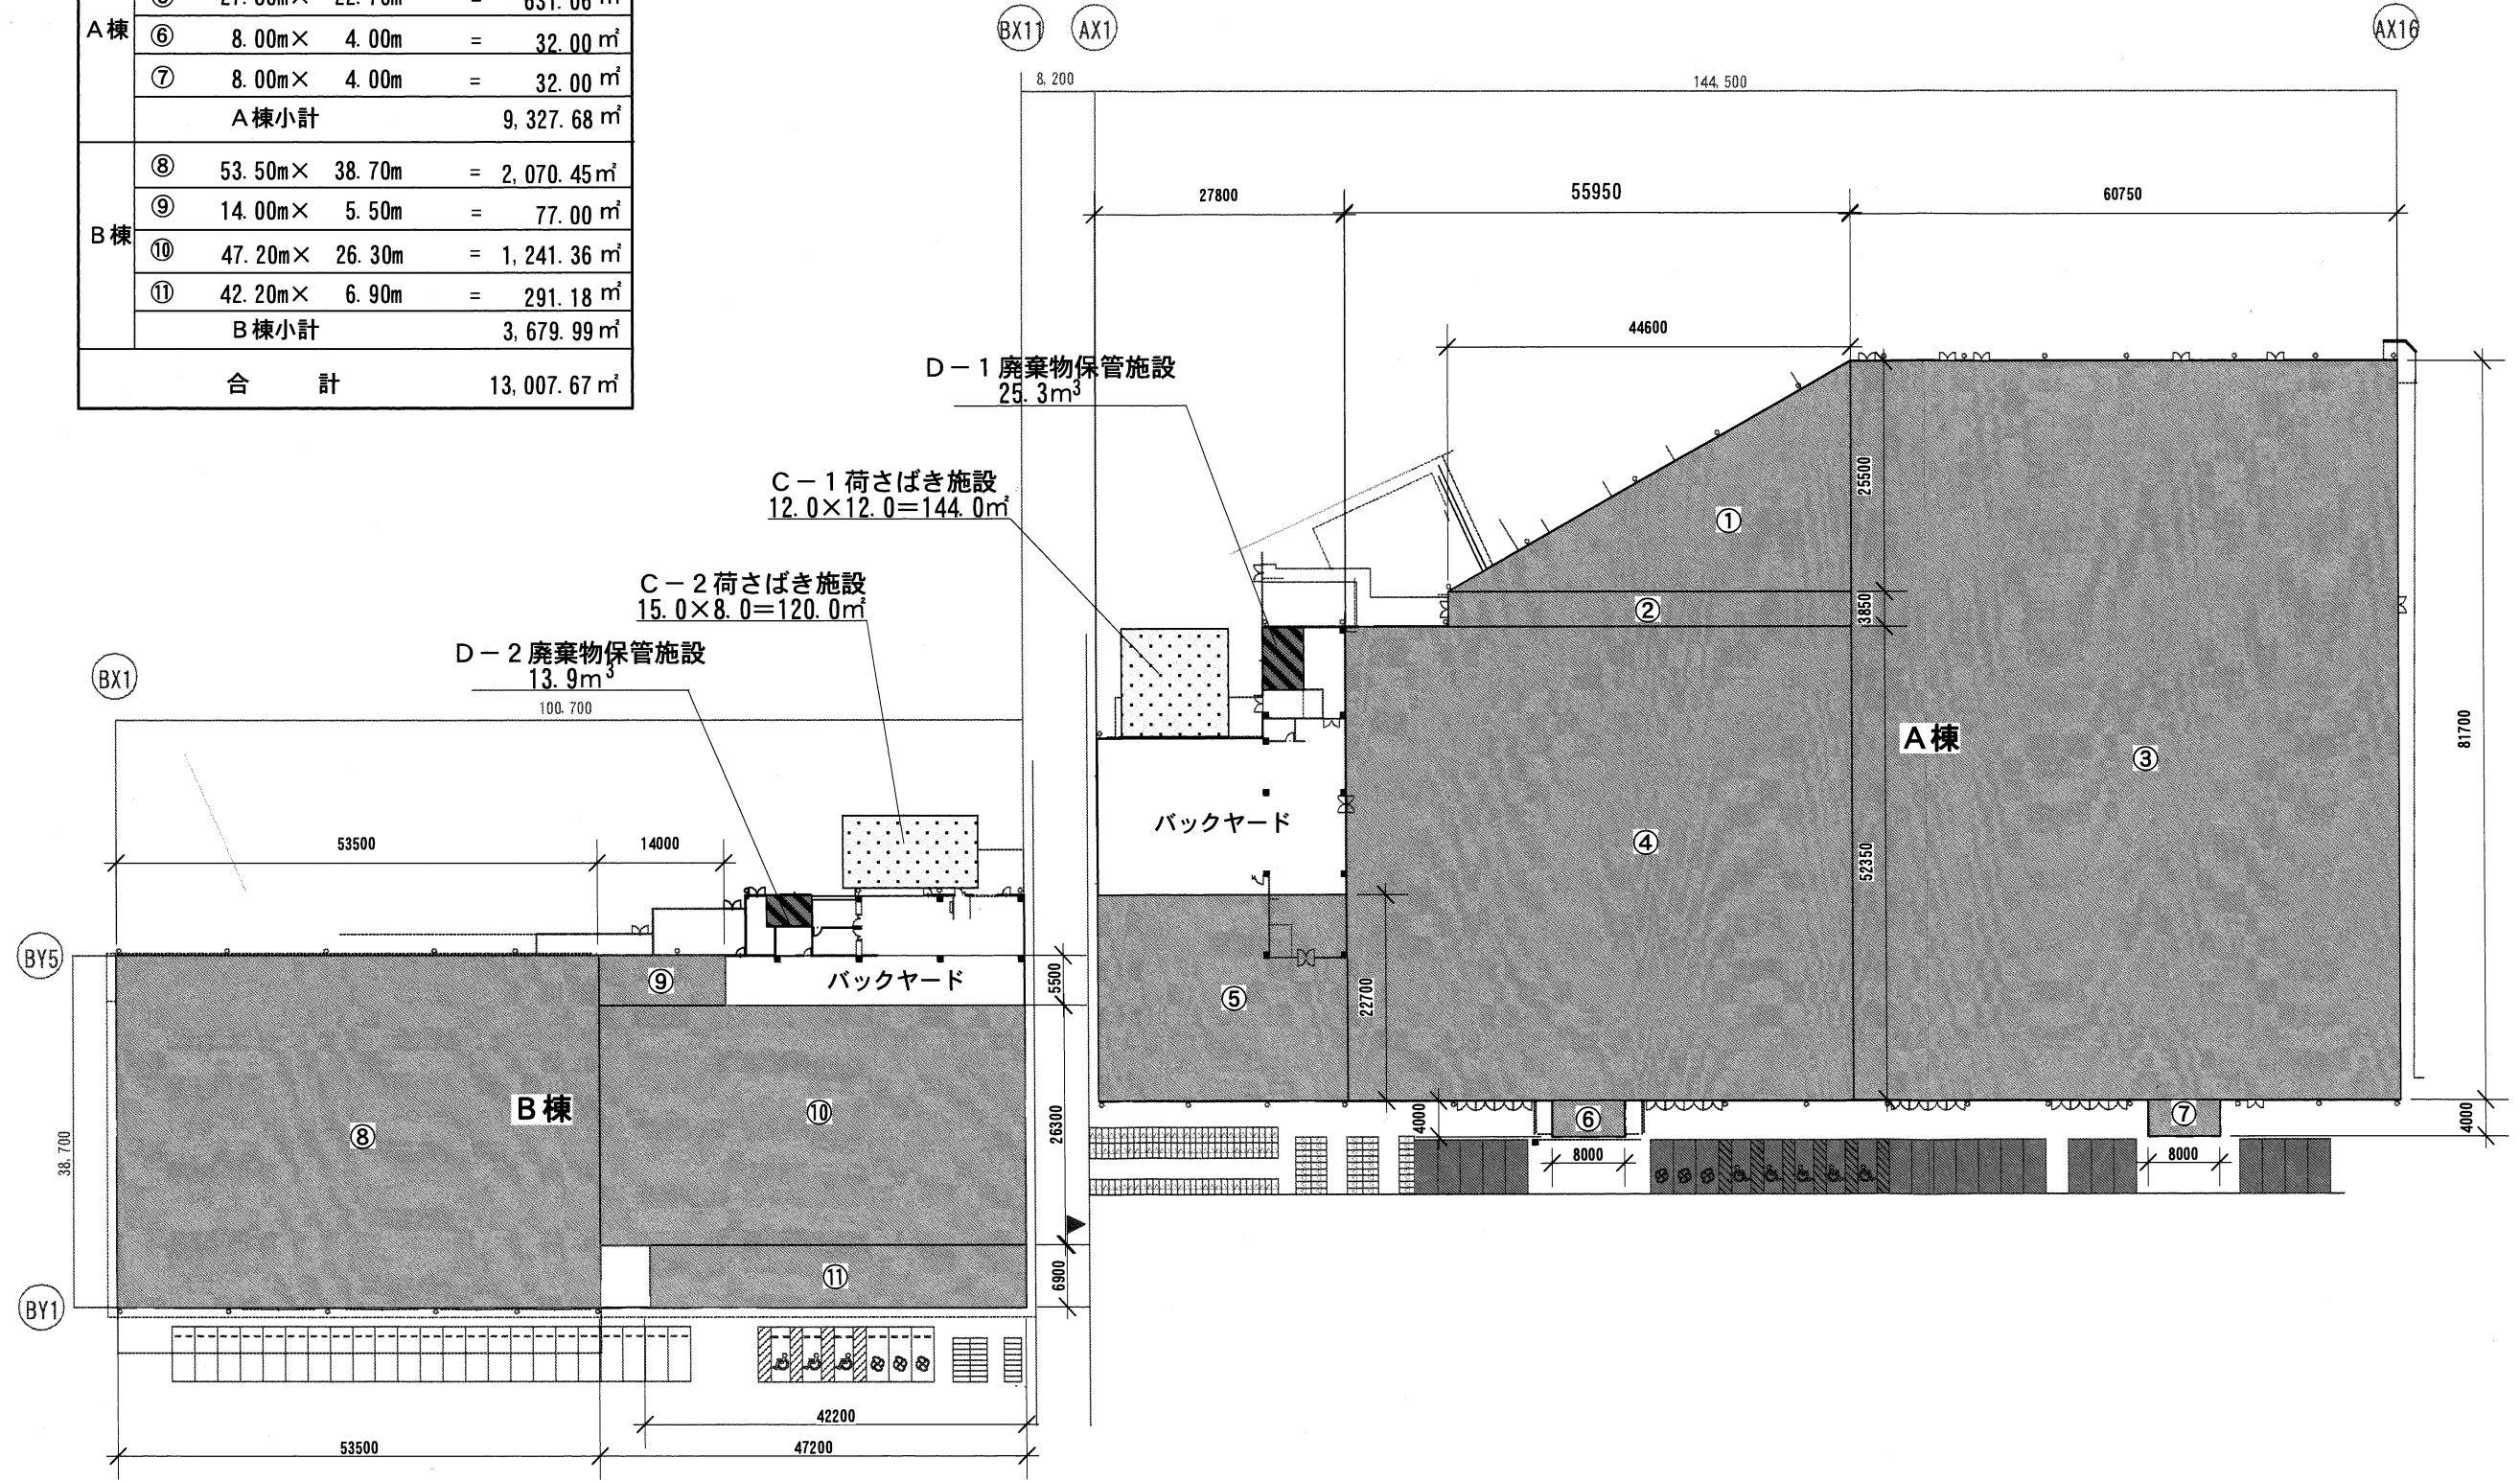

図面 No. 5	平面図兼求積図
(仮称) スーパービバホーム仙台中山	縮尺=1:800

