







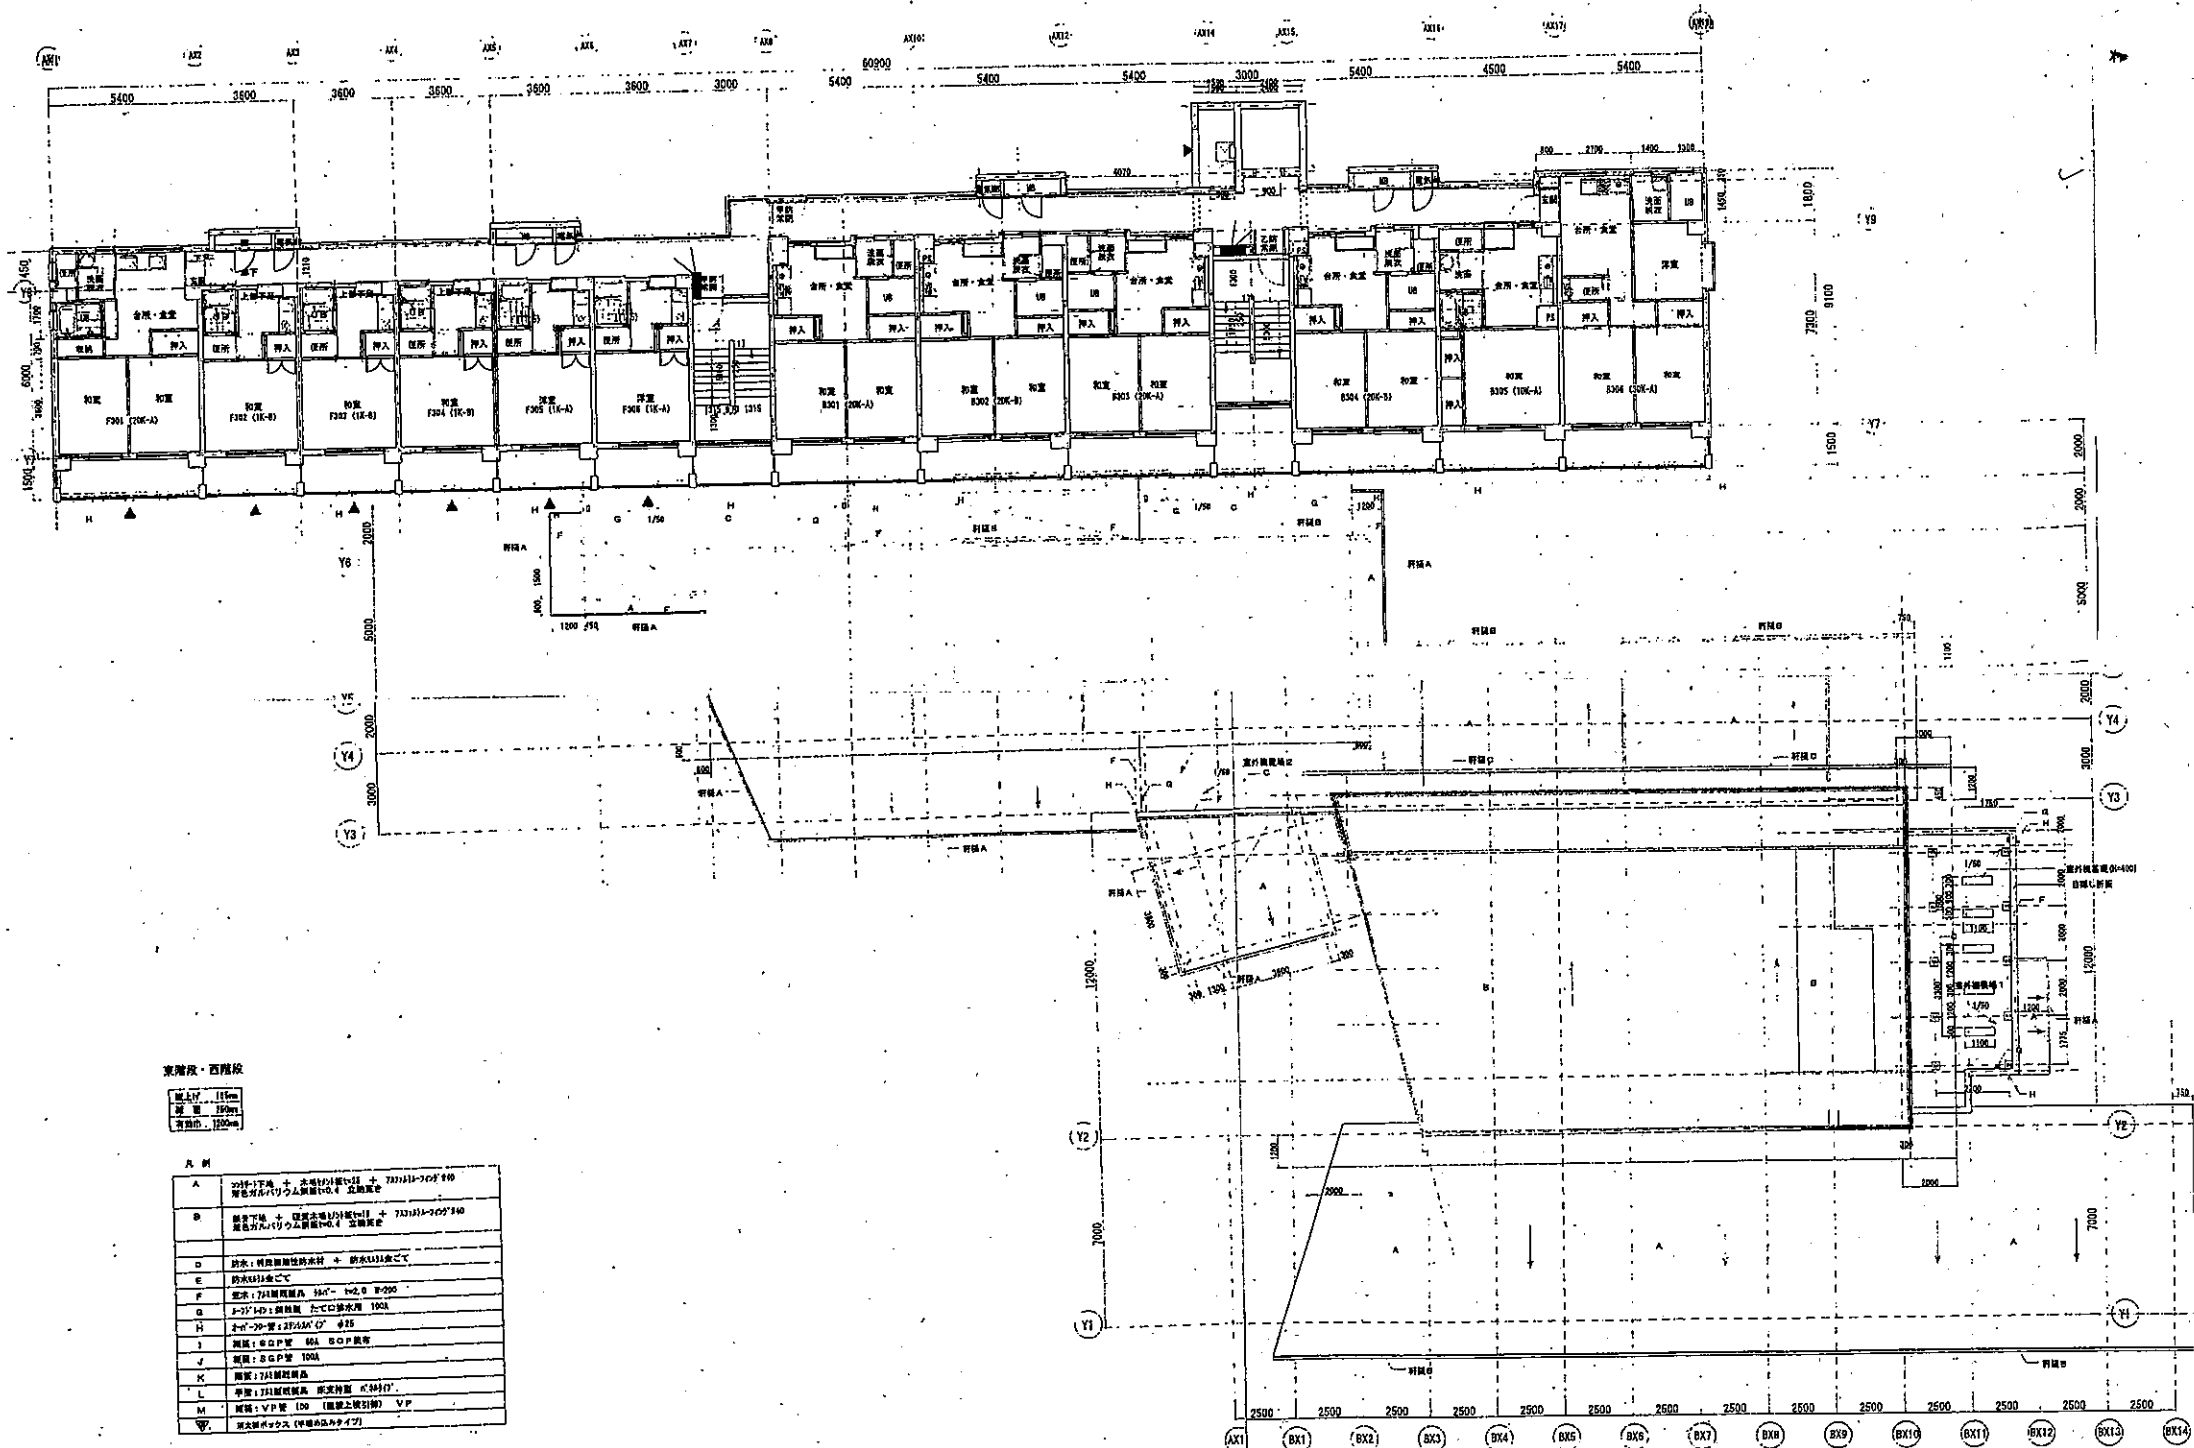

別紙2-3 施設平面図(3階)

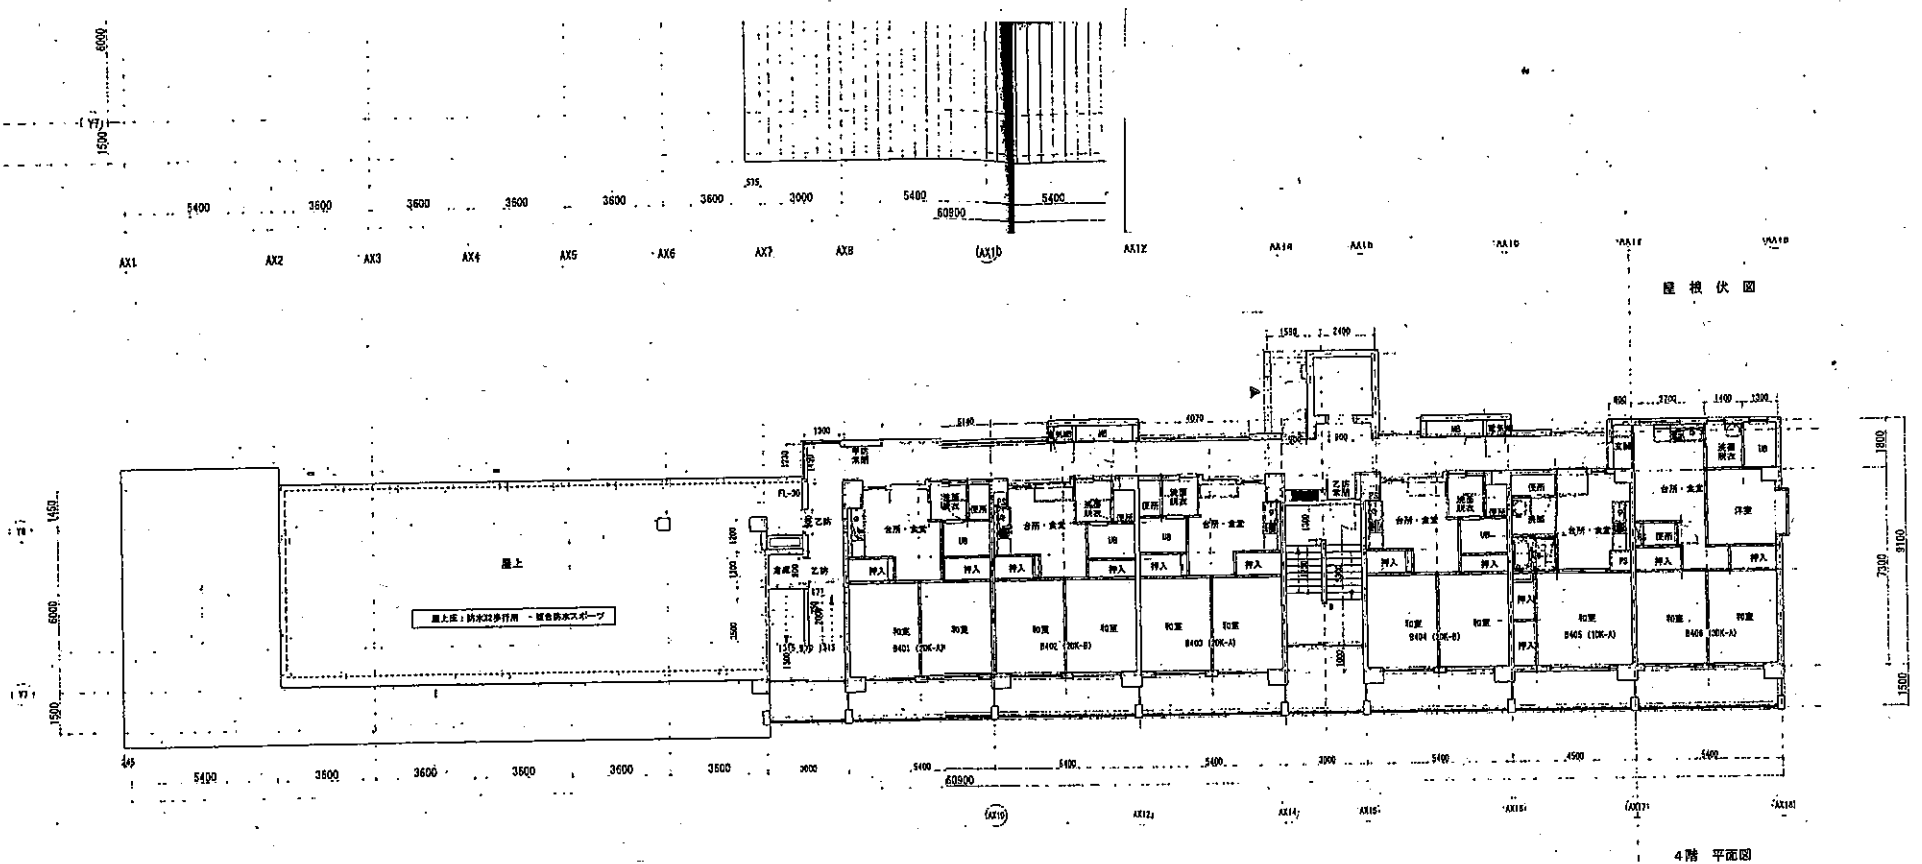

別紙2-4 施設平面図(4階)