


全体平面図

平面図①

平面図②

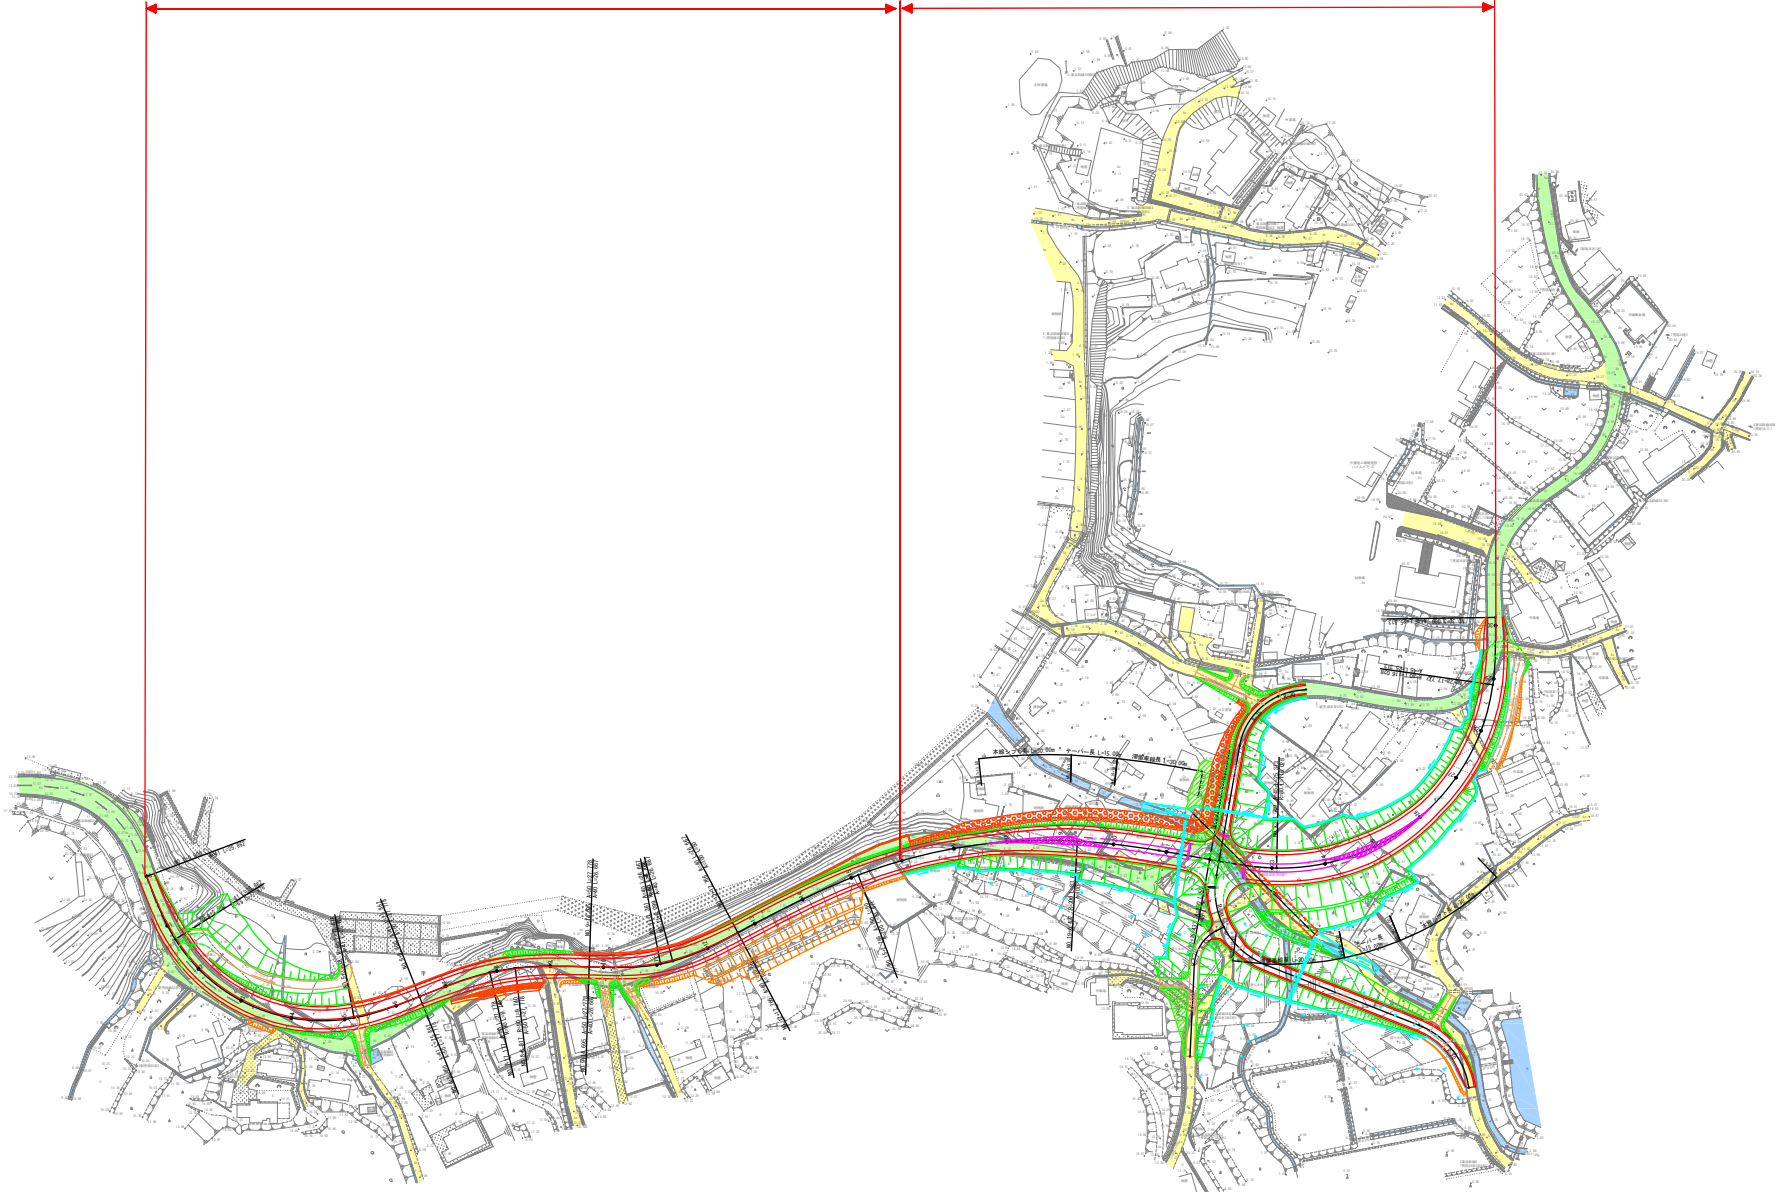

平面图①



平面図②



道路縦断図 (1)

V=1:200
H=1:500

