





まえやち
前谷地三方円筒分水工

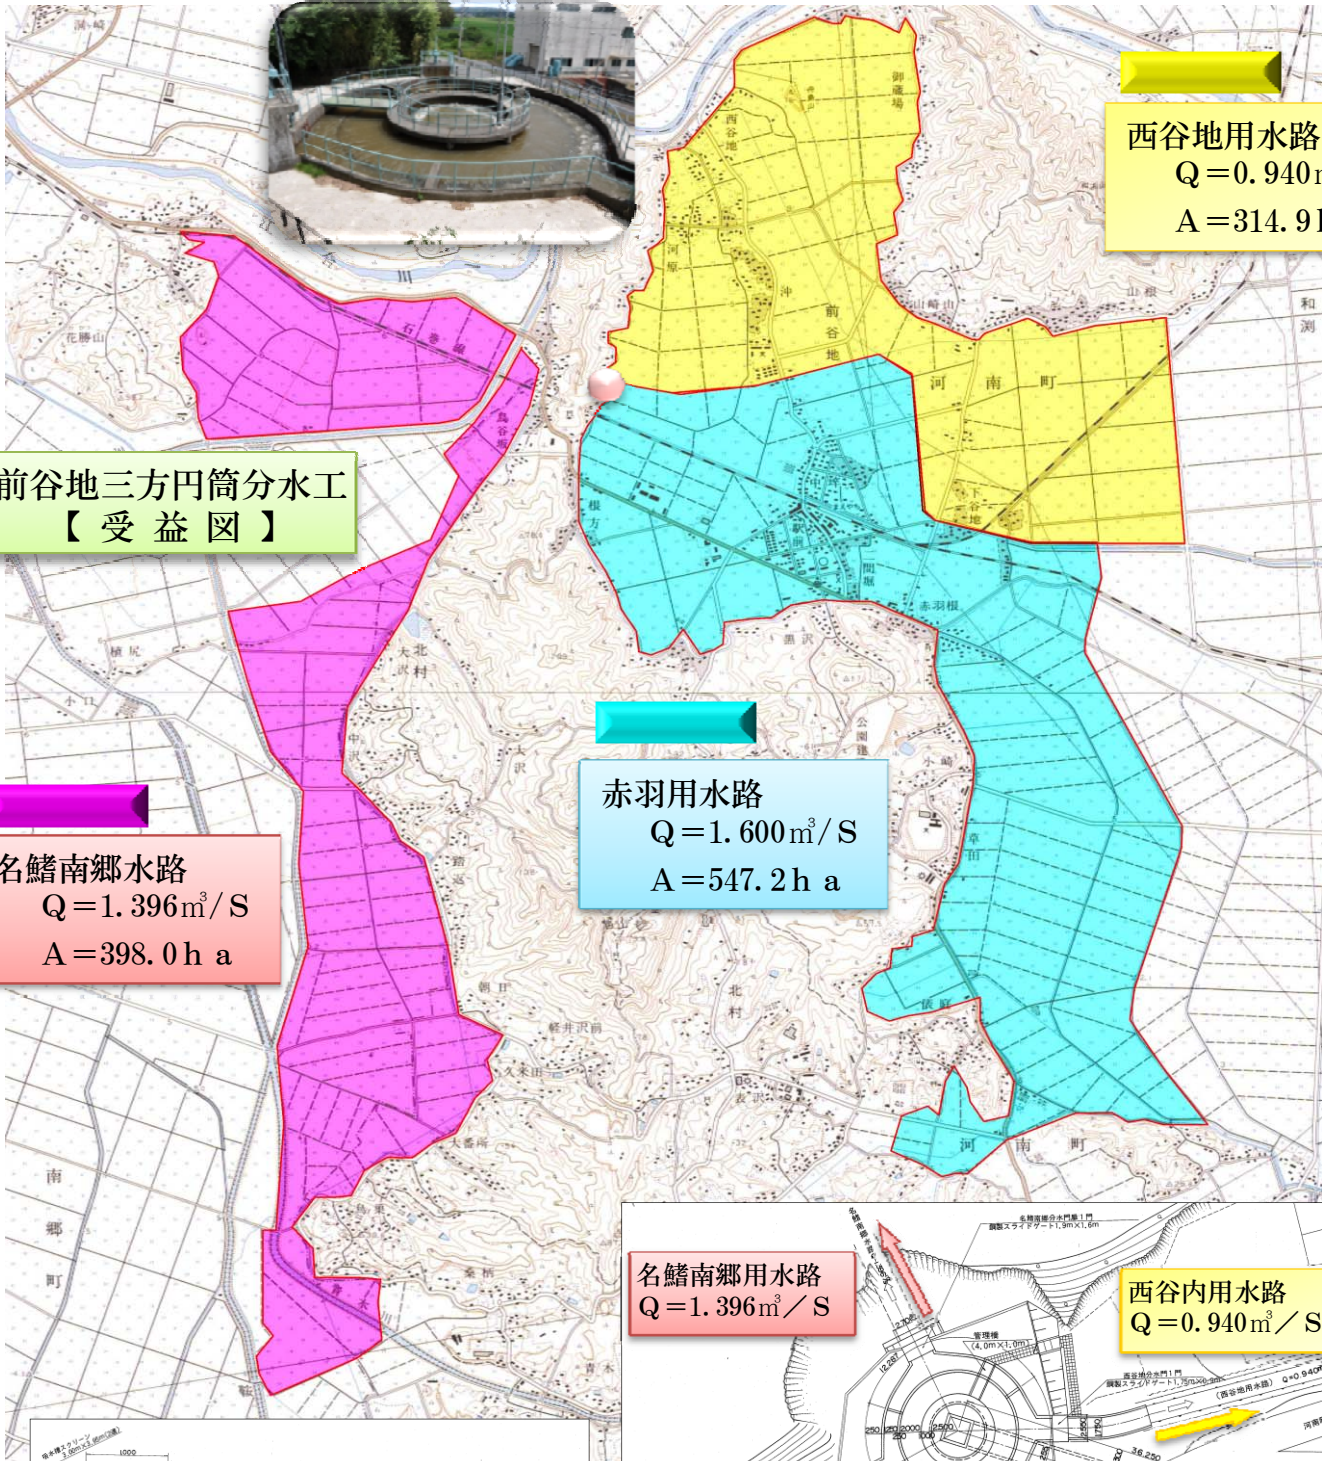

西谷地用水路
 $Q=0.940\text{m}^3/\text{S}$
 $A=314.9\text{h a}$

赤羽用水路
 $Q=1.600\text{m}^3/\text{S}$
 $A=547.2\text{h a}$

名鱈南郷水路
 $Q=1.396\text{m}^3/\text{S}$
 $A=398.0\text{h a}$

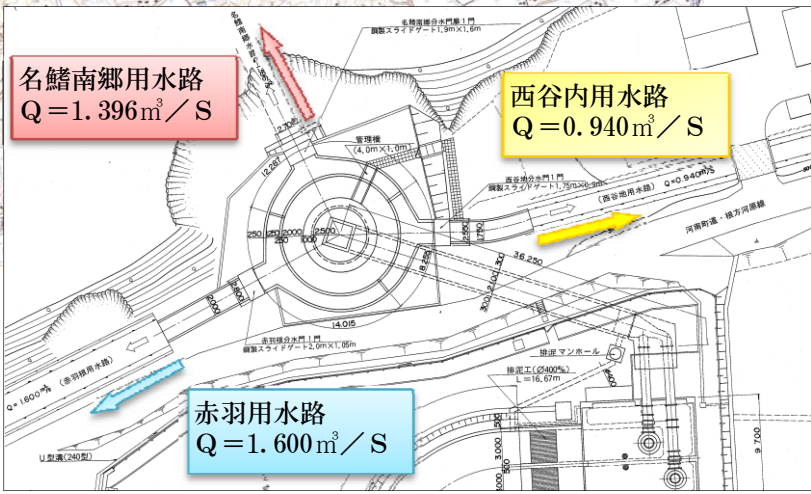

名鱈南郷用水路
 $Q=1.396\text{m}^3/\text{S}$

西谷内用水路
 $Q=0.940\text{m}^3/\text{S}$

赤羽用水路
 $Q=1.600\text{m}^3/\text{S}$

